




Okanagan Trend West

Master Builder Ltd.

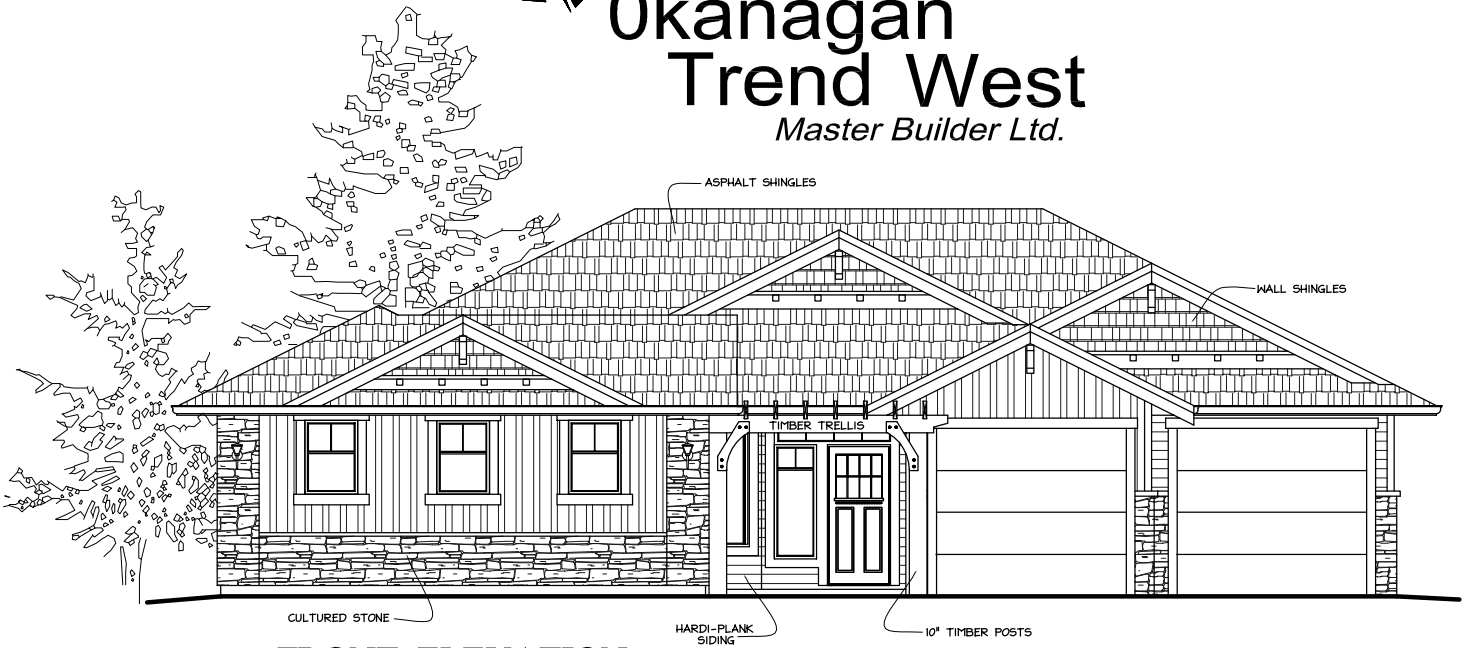

FRONT ELEVATION

