




# Okanagan Trend West

*Master Builder Ltd.*

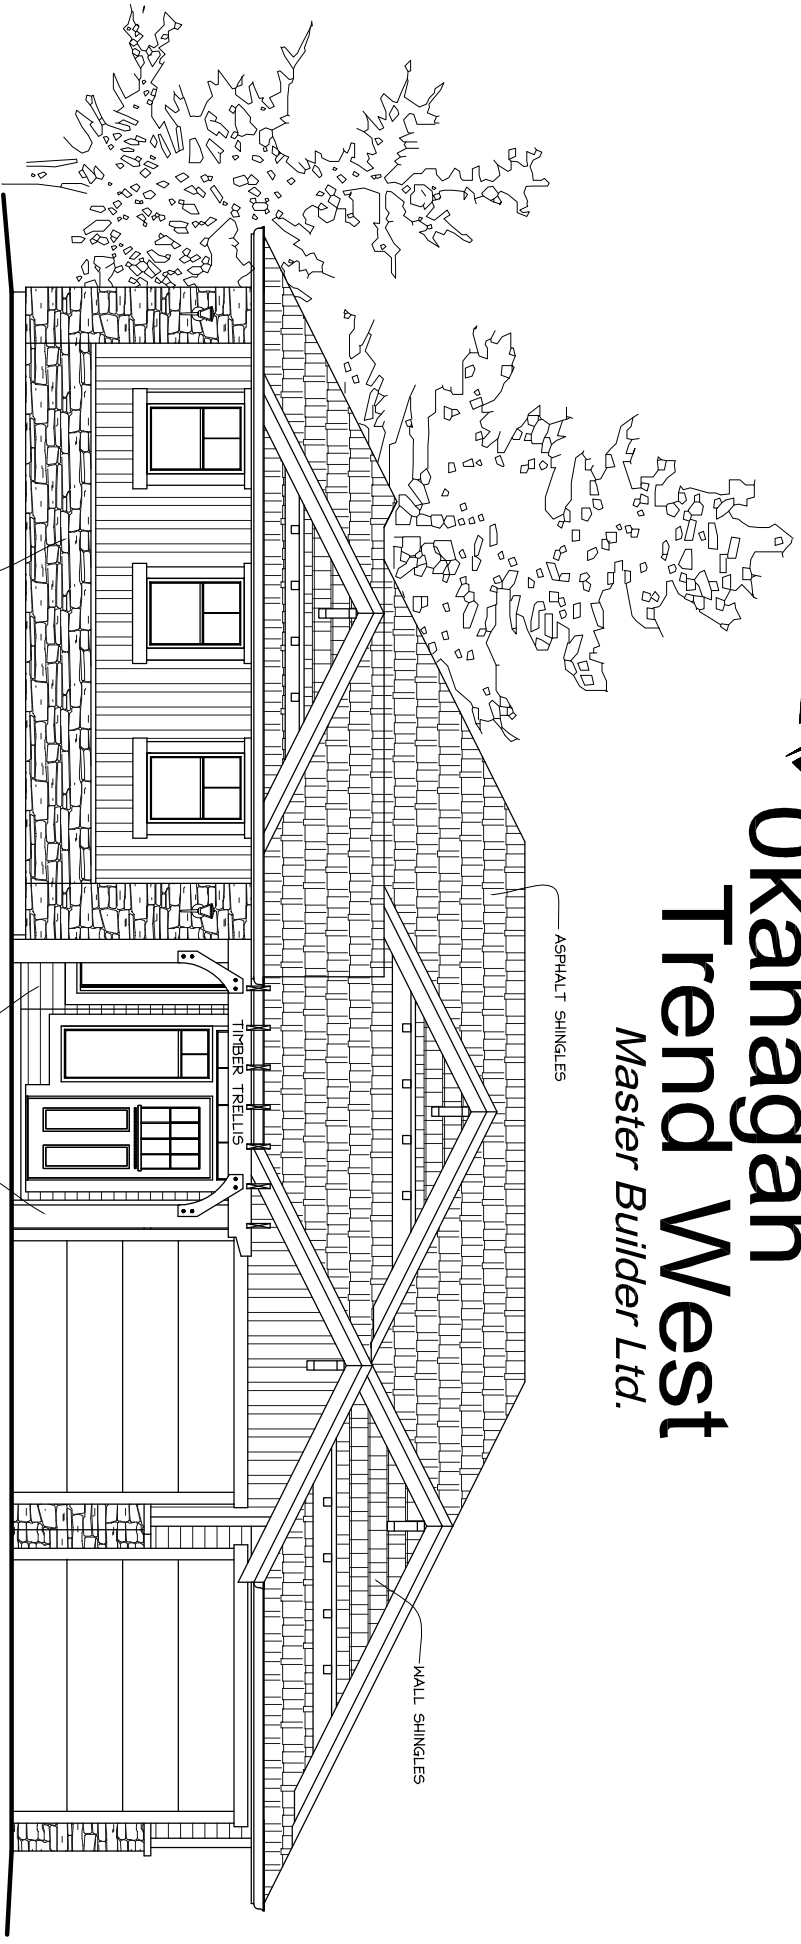

## FRONT ELEVATION