




# Okanagan Trend West

Master Builder Ltd.

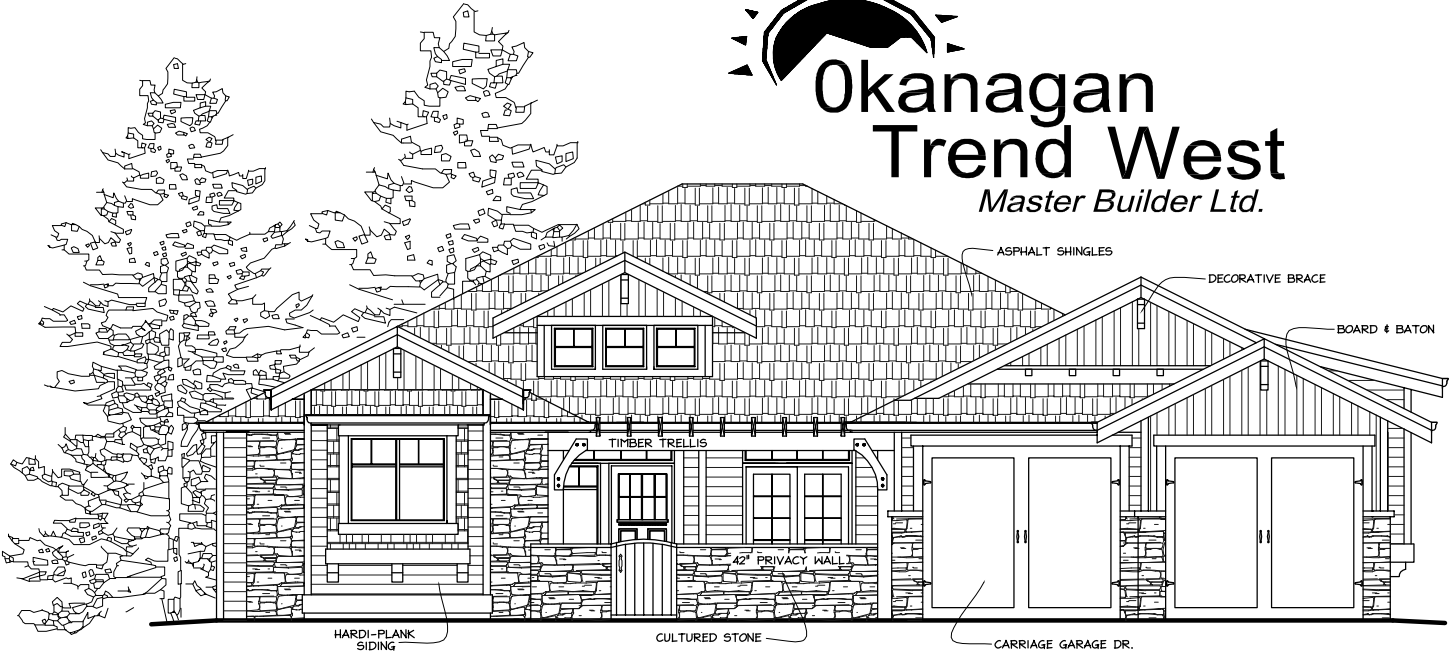

## FRONT ELEVATION

