


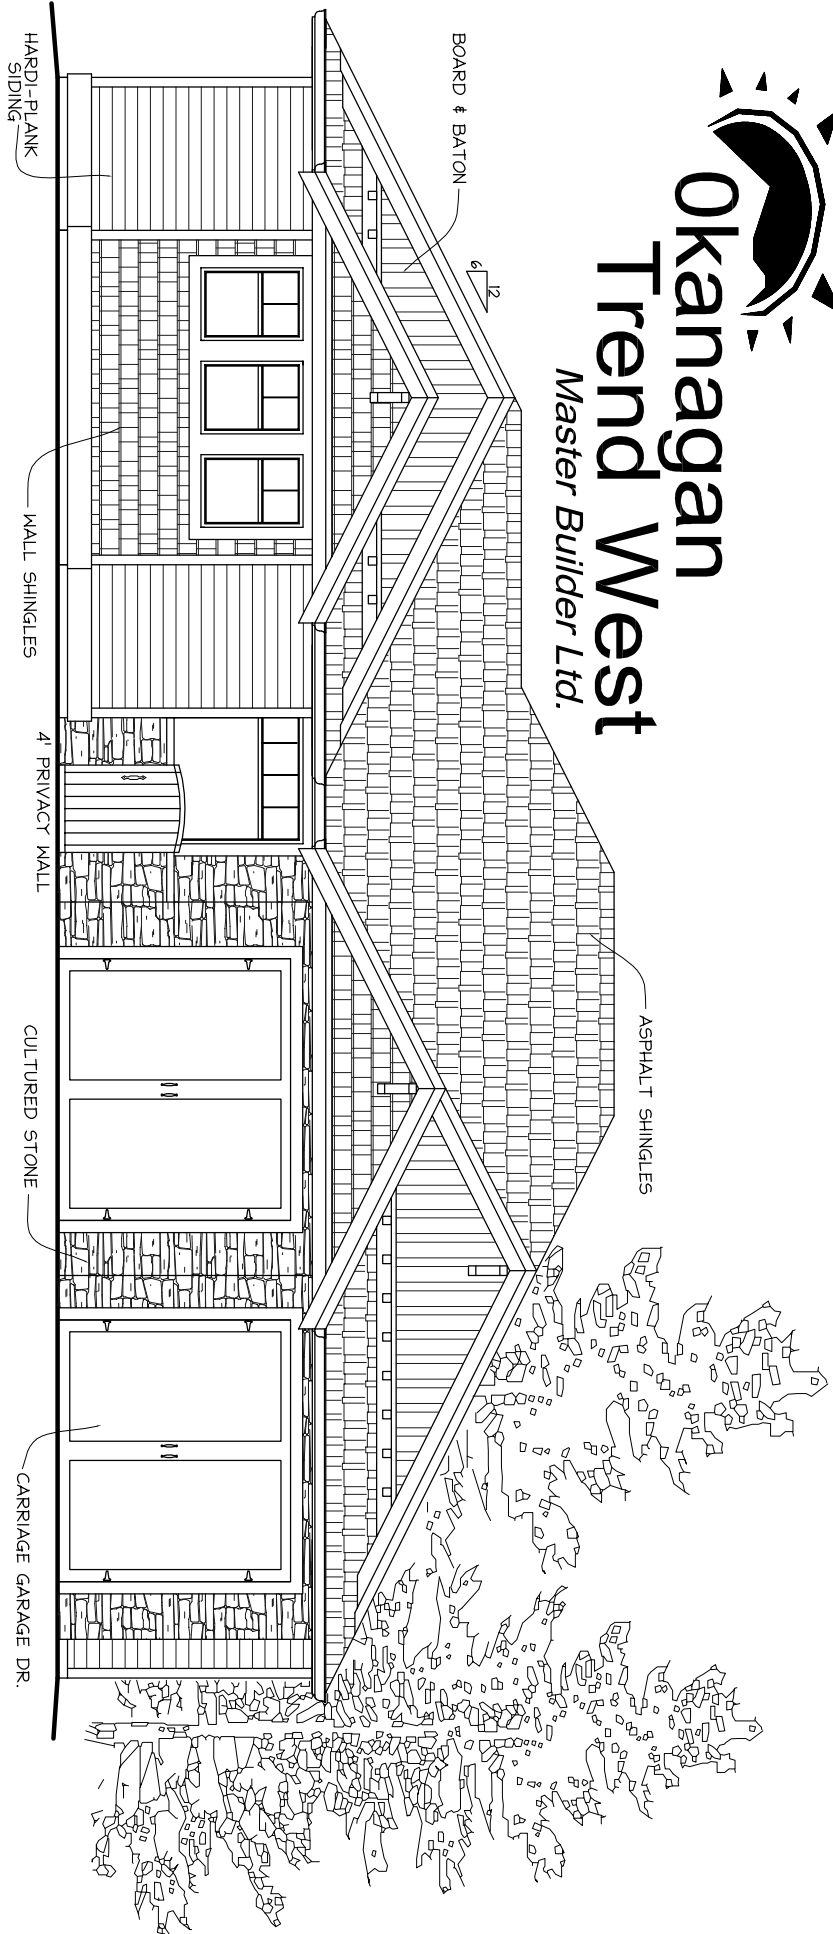

Okanagan Trend West

Master Builder Ltd.



FRONT ELEVATION

5'3 1/4"