




Okanagan
Trend West
Master Builder Ltd.

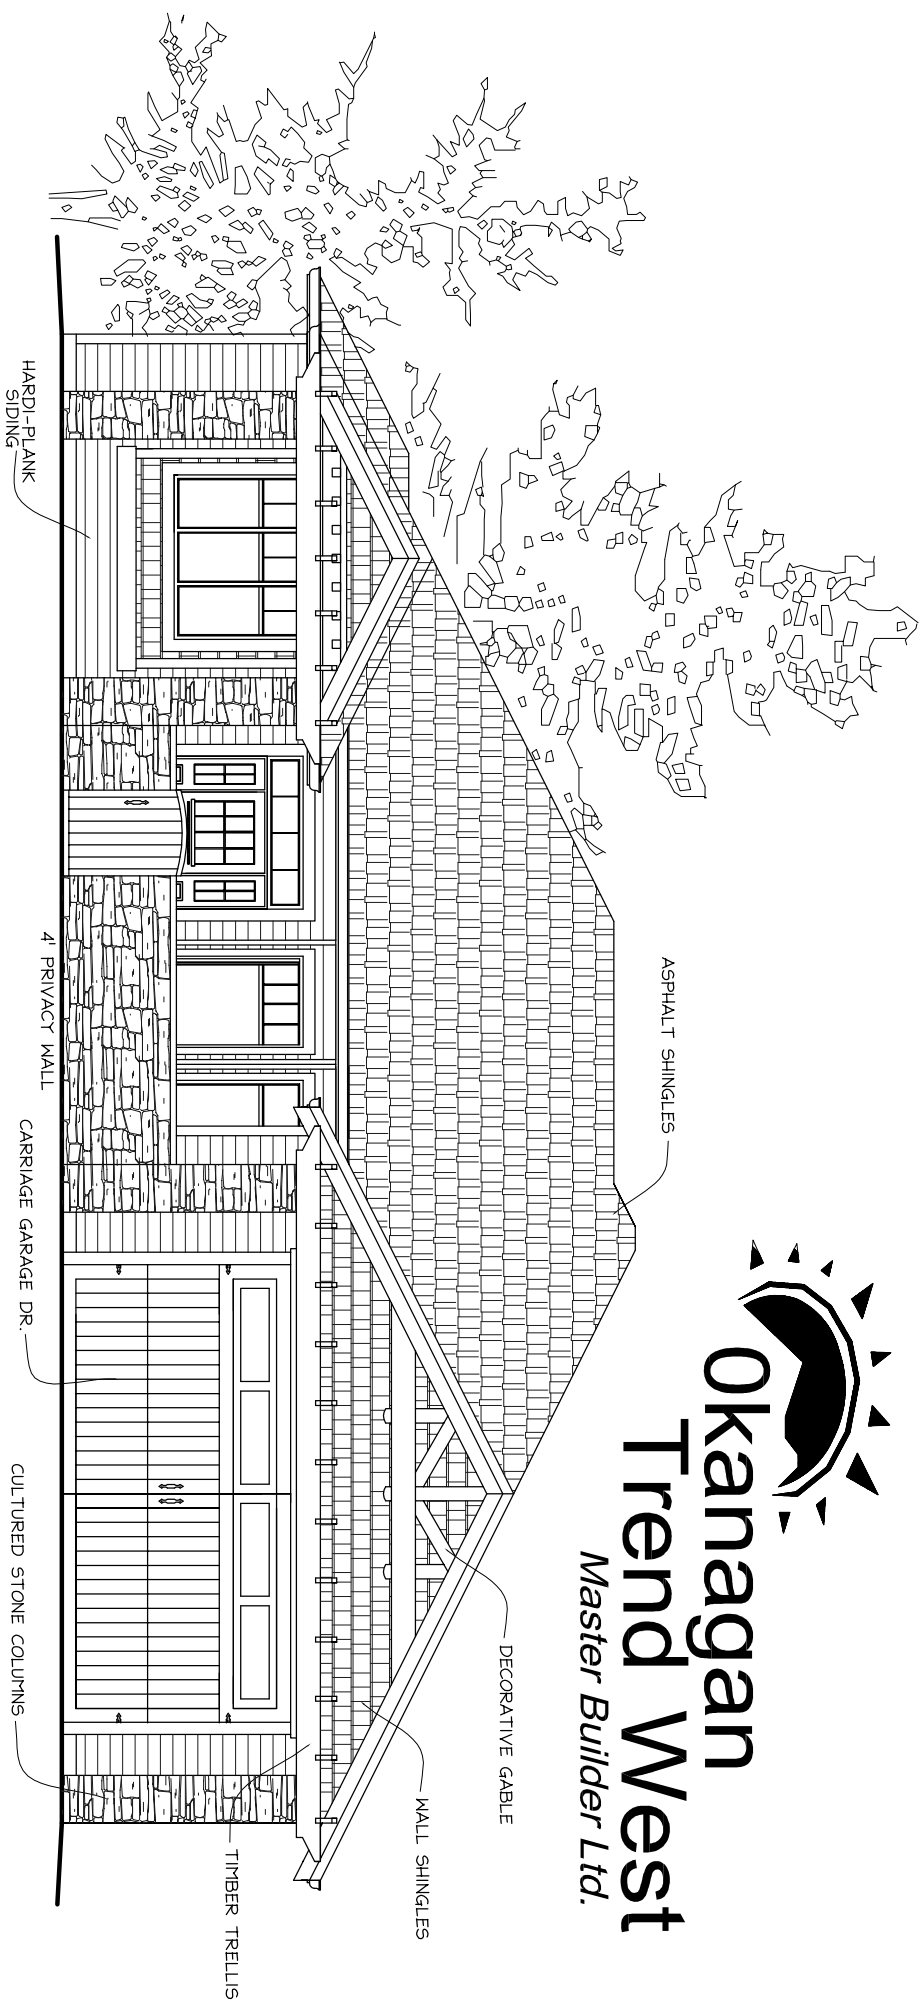

FRONT ELEVATION